


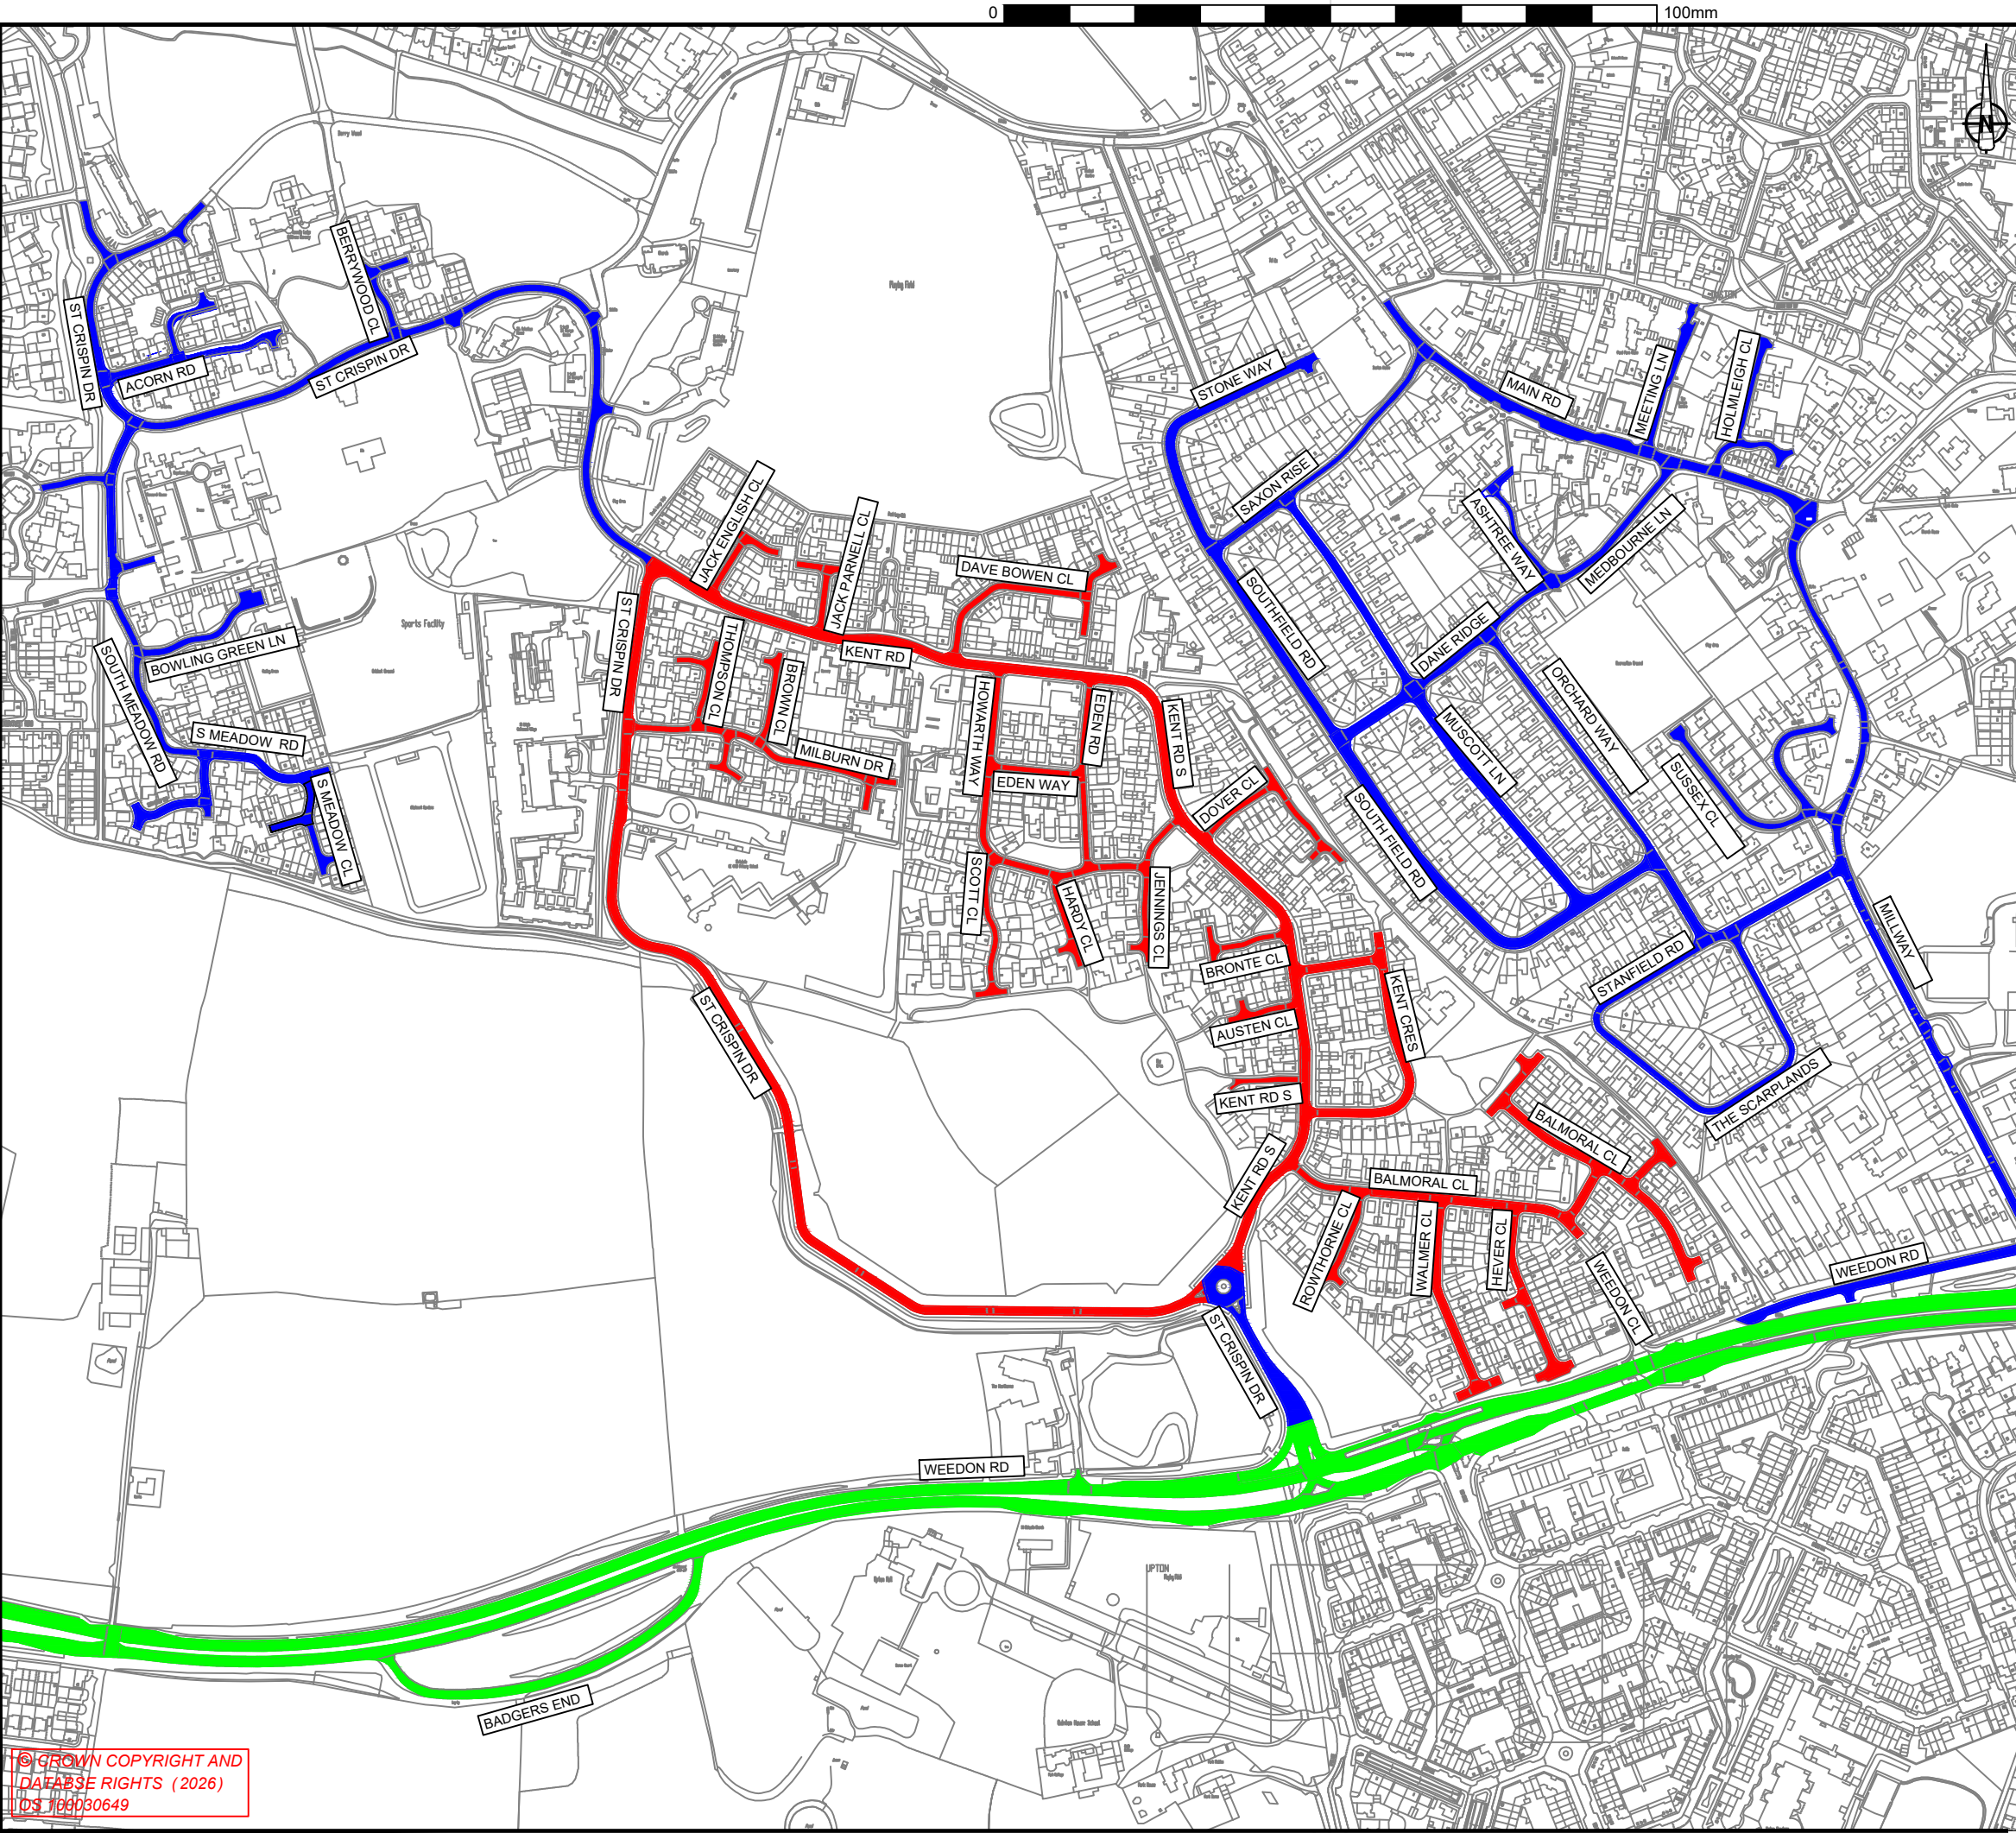

DRAWING KEY

- Proposed new 20mph speed limit
- Existing 40mph speed limit to remain
- Existing 30mph speed limit to remain

P1	ORIGINAL	FK	-	13/03/26		
REV	DETAILS	DRWN	DES	CHKD	APPD	DATE

SCALE : 1:5000	DRAWING STATUS	
DIMENSIONS : m	WORK IN PROGRESS	
COPYRIGHT © KIER	PRELIMINARY	✓
ORIG DRAWING SIZE : A3	CONSTRUCTION	
SUITABILITY: S2	AS-BUILT	
FOR INFORMATION		

CLIENT	AGENT

WEST NORTHAMPTONSHIRE COUNCIL
CLO WORKS

SPEED LIMIT TRO PLAN
UPTON

PROJECT	ORIGINATOR	VOLUME	KIER PROJECT REFERENCE
CLO	KIER	HAC	CLO
UPTON	DR	CH	2601
LOCATION	TYPE	ROLE	NUMBER
			P1

© CROWN COPYRIGHT AND
DATABASE RIGHTS (2026)
UDS 100030649